


TCS I - TWO LANE WITH PAVED SHOULDER (NEW CONSTRUCTION PORTION)


CBR 8% & MSA - 20

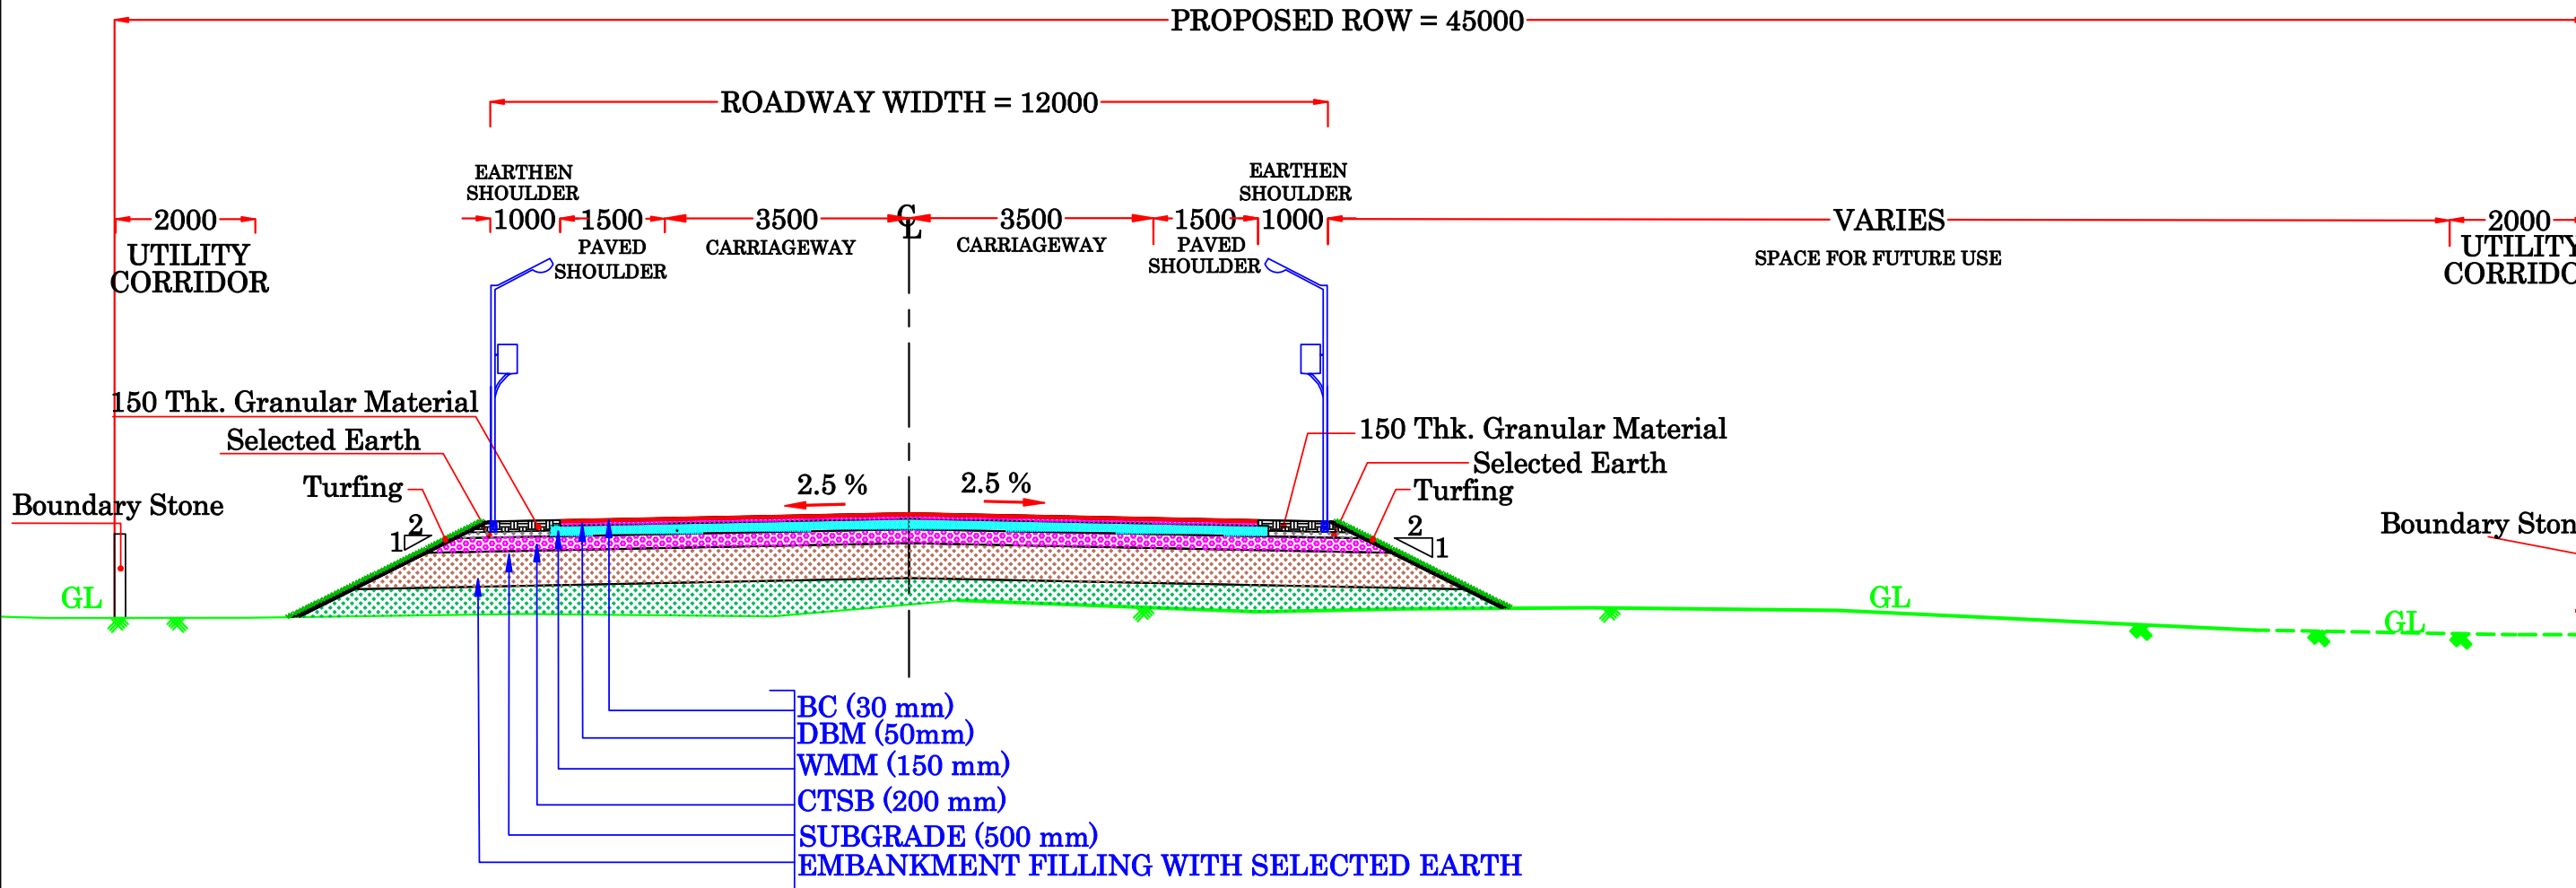

STRETCH:

SL	FROM KM.	TO KM.	LENGTH KM.	DEDUCT STR. LENGTH KM.	TOTAL KM.
1	190+975	193+430	2.455	0.377	2.078
2	193+935	197+240	3.305	0.016	3.289
3	198+540	203+693	5.153	0.024	5.129
		TOTAL	10.913	0.417	10.496

CLIENT



Executive Engineer
NH Division, Sunabeda
Government of Odisha

NAME OF THE WORK :

Construction of By-Pass road to Rayagada Town and J K Pur Town in the state of Odisha on EPC mode.

CONSULTANT


	NAME
DRAWN BY	
DESIGN BY	
CHECKED BY	

SHEET SIZE: A3
SCALE: NTS
SHEET NO: 2 OF 3
DATE NOV-2023

TITLE: TYPICAL CROSS - SECTION (TCS - I)	
DRG. NO: NH/SUNABEDA/T1/23/24	REV. R0

TCS II - FLY OVER & VUP APPROACHES WITH RE WALL WITH SERVICE ROAD

CBR 8% & MSA - 20

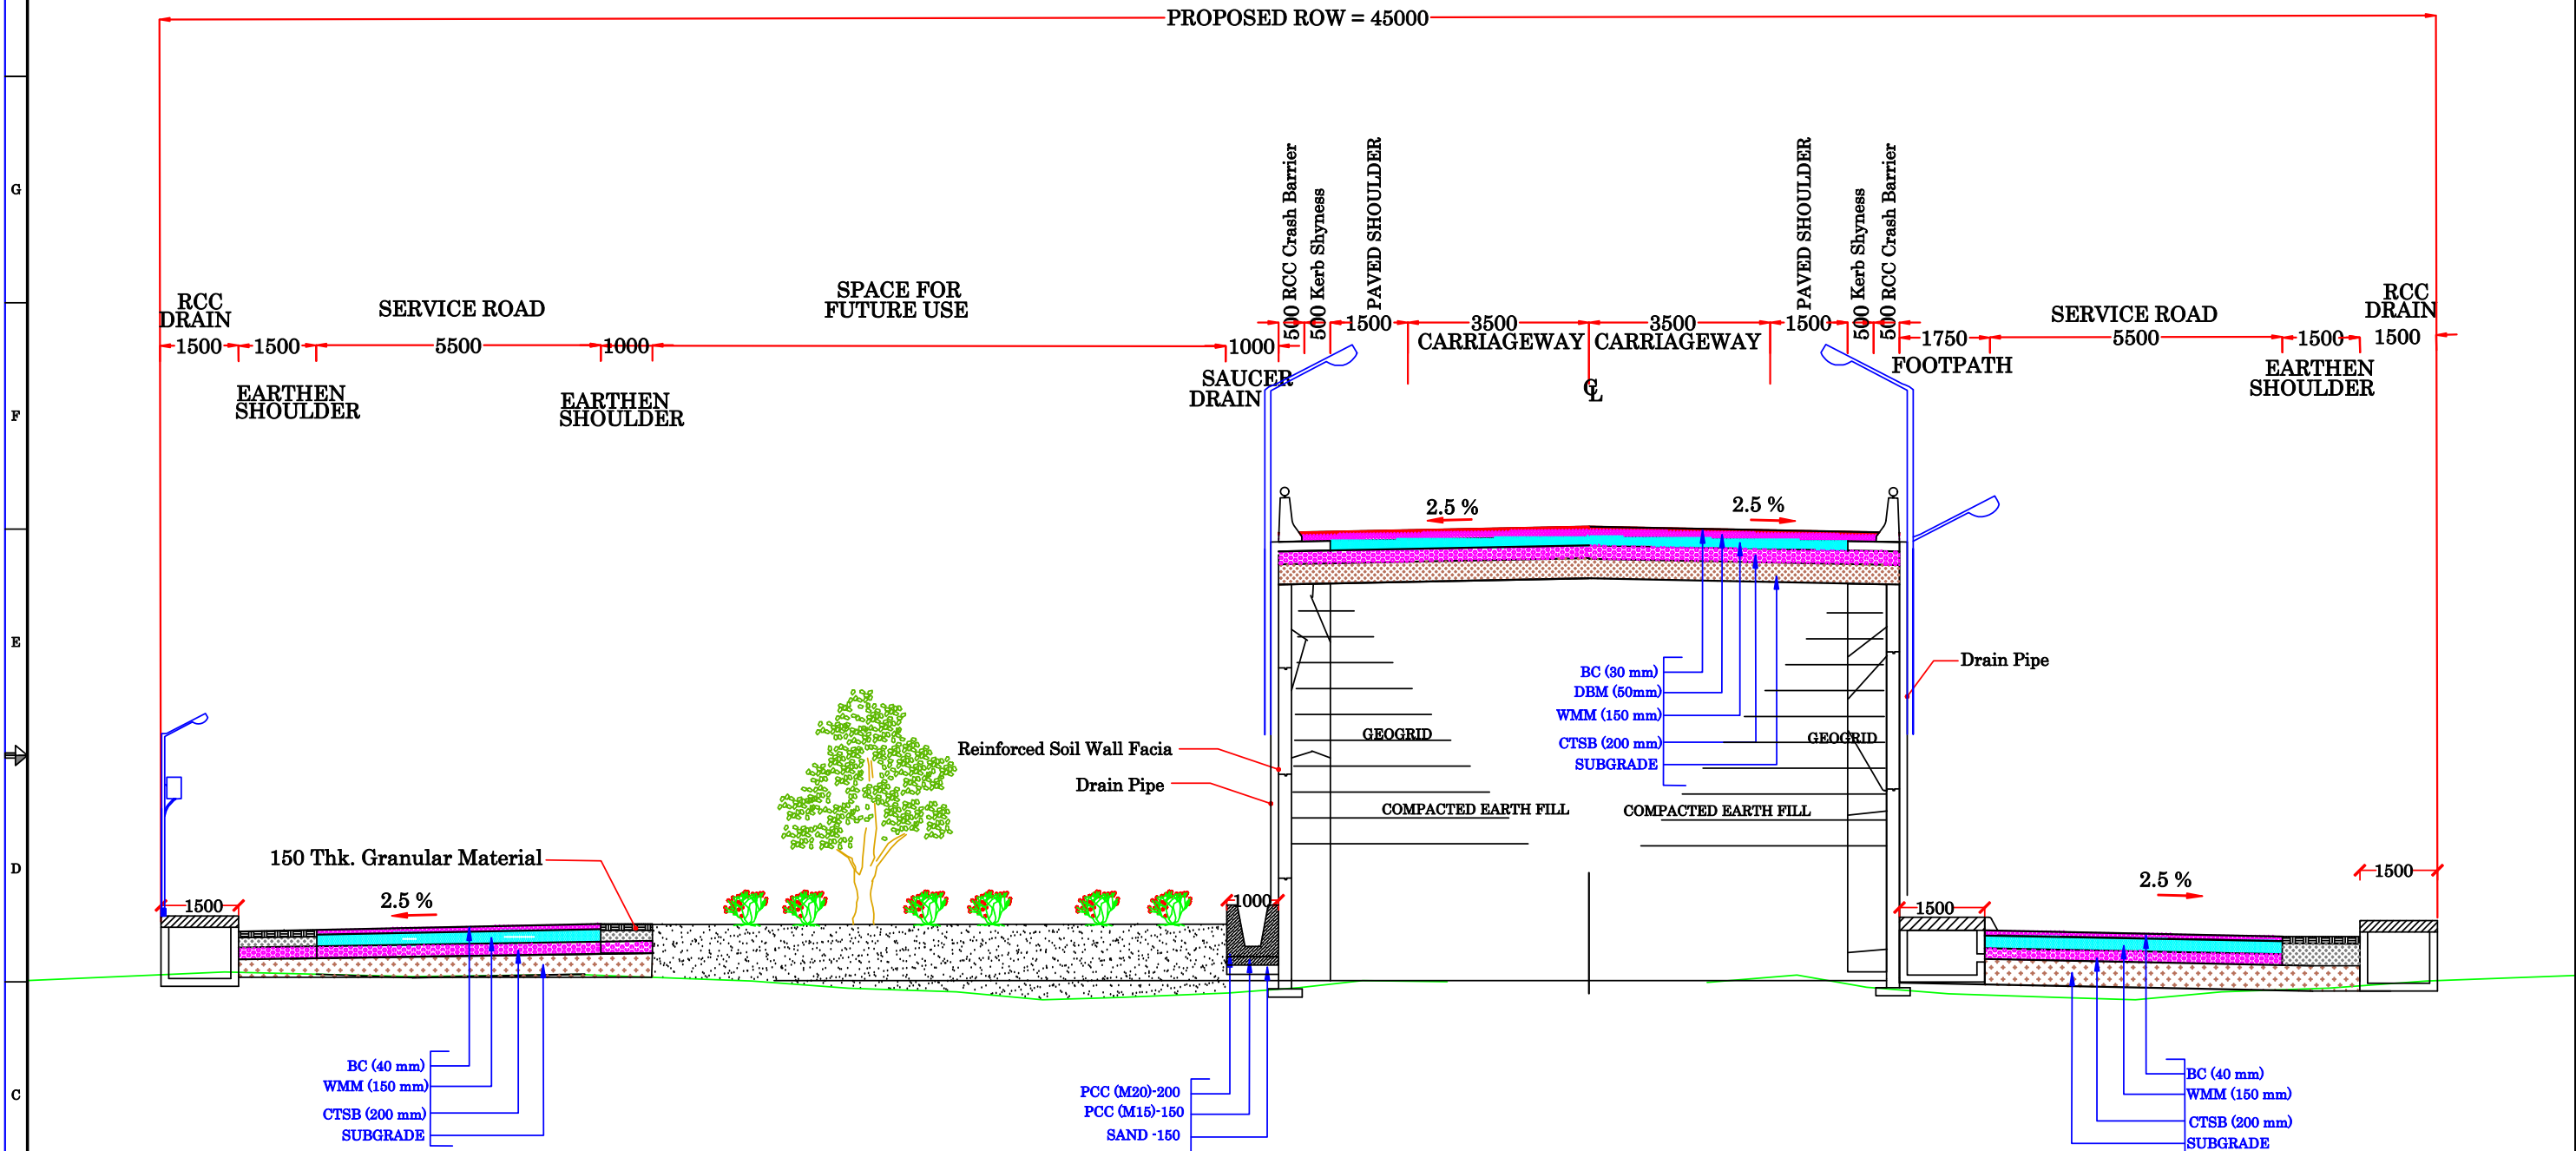

STRETCH:

SL	FROM KM.	TO KM.	LENGTH KM.	DEDUCT STR. LENGTH KM.	TOTAL KM.
1	193+430	193+935	0.505	0.037	0.468
		TOTAL	0.505	0.037	0.468

CLIENT



Executive Engineer
NH Division, Sunabeda
Government of Odisha

NAME OF THE WORK :

Construction of By-Pass road to Rayagada Town and J K Pur Town in
the state of Odisha on EPC mode.

CONSULTANT

DRAWN BY

NAME

DESIGN BY

CHECKED BY

SHEET SIZE:

A3

SCALE:

NTS

SHEET NO:

3 OF 3

DATE

DEC-2022

TITLE:

TYPICAL CROSS - SECTION
(TCS - II)

DRG. NO: NTSE/NH/SUNABEDA/T1/22/23


REV.

R0

TCS III - ROB APPROACHES WITH RE WALL WITHOUT SERVICE ROAD

CBR 8% & MSA - 20


PROPOSED ROW = 45000

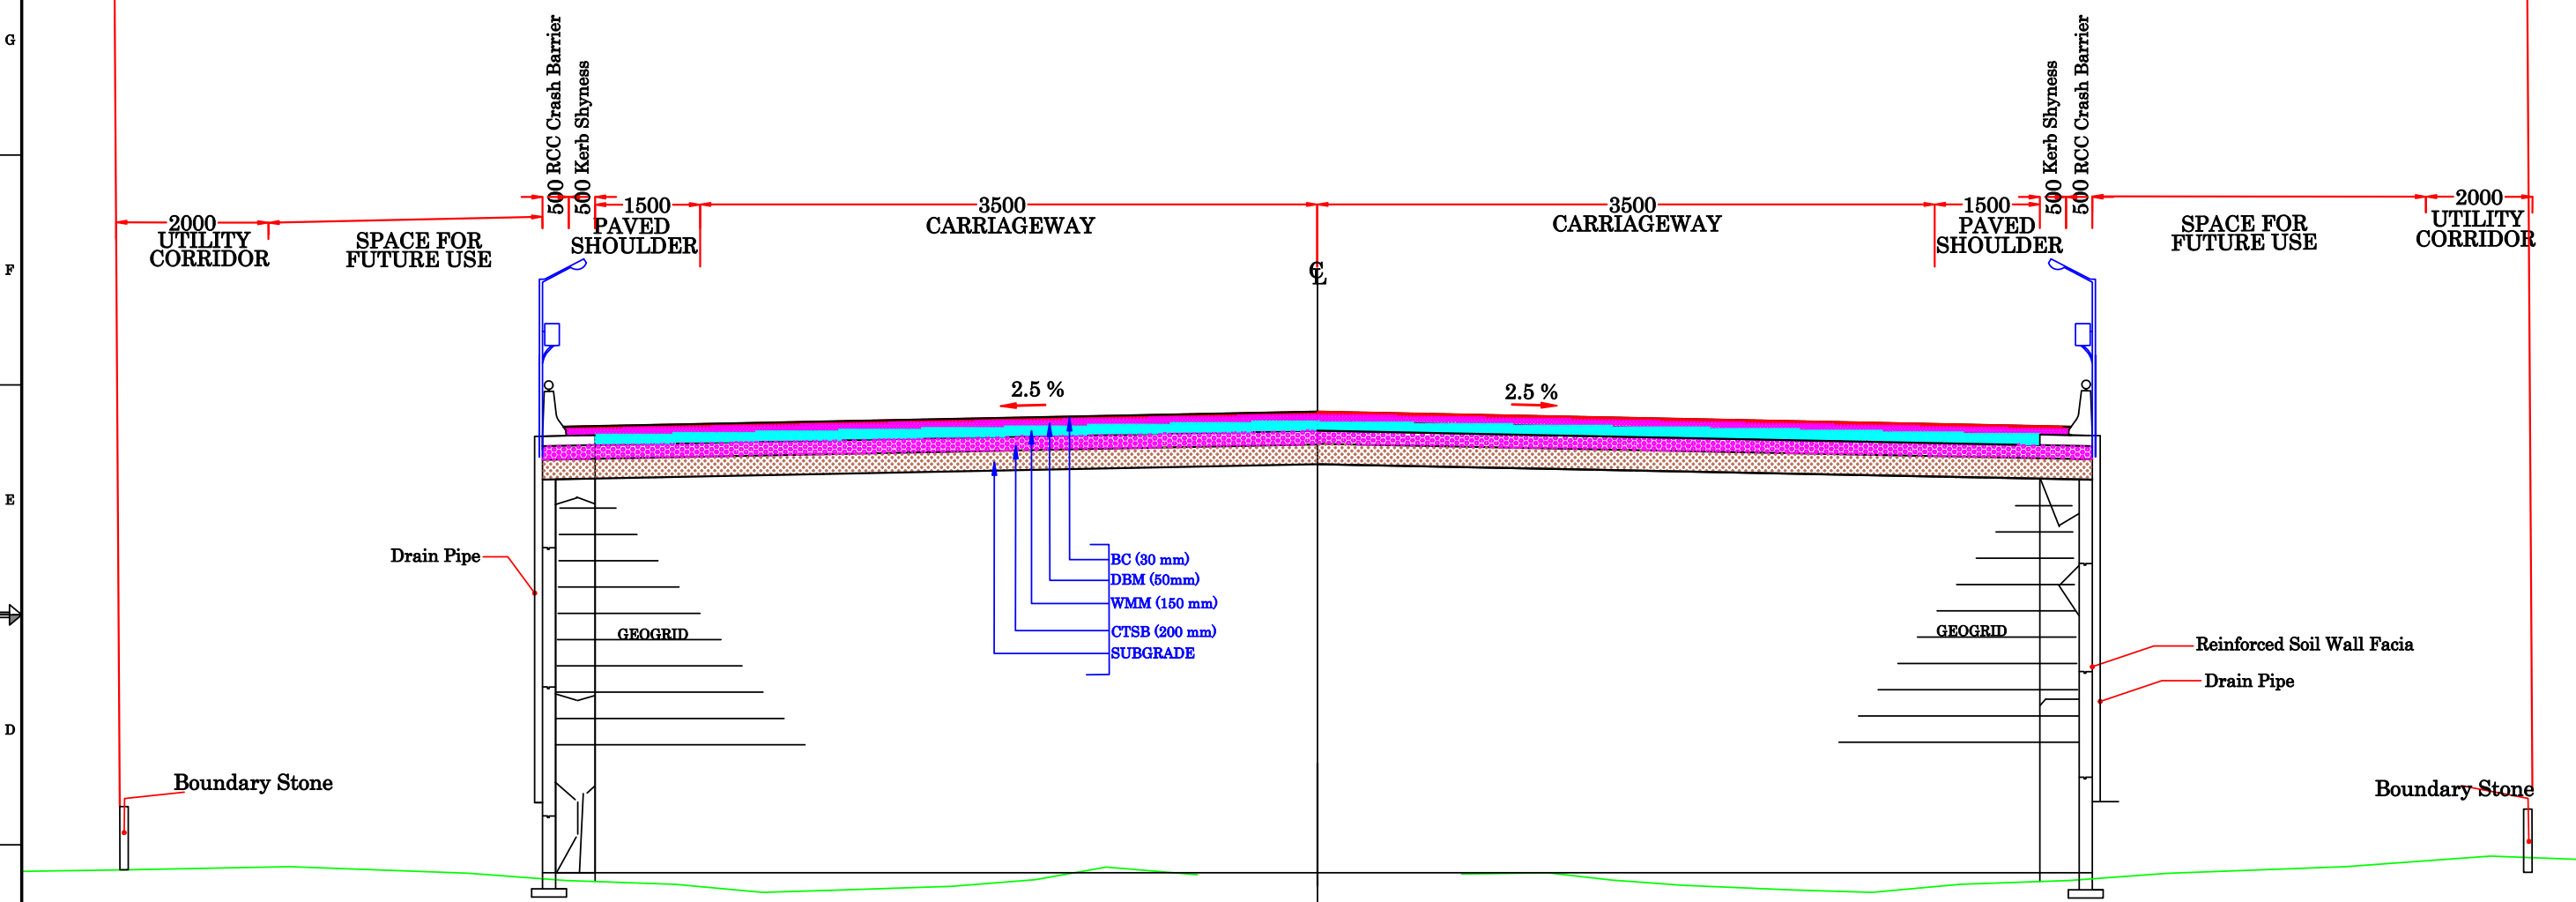

STRETCH:

SL	FROM KM.	TO KM.	LENGTH KM.	DEDUCT STR. LENGTH KM.	TOTAL KM.
1	197+240	197+540	1.300	0.103	1.197
		TOTAL	0.564	0.103	1.197

CLIENT



Executive Engineer
NH Division, Sunabeda
Government of Odisha

NAME OF THE WORK :

Construction of By-Pass road to Rayagada Town and J K Pur Town in the state of Odisha on EPC mode.

CONSULTANT

	NAME
DRAWN BY	
DESIGN BY	
CHECKED BY	

SHEET SIZE: A3	TITLE: TYPICAL CROSS - SECTION (TCS - III)
SCALE: NTS	
SHEET NO: 3 OF 3	
DATE DEC-2022	

DRG. NO: NTSE/NH/SUNABEDA/T1/22/23	REV. R0
------------------------------------	------------